


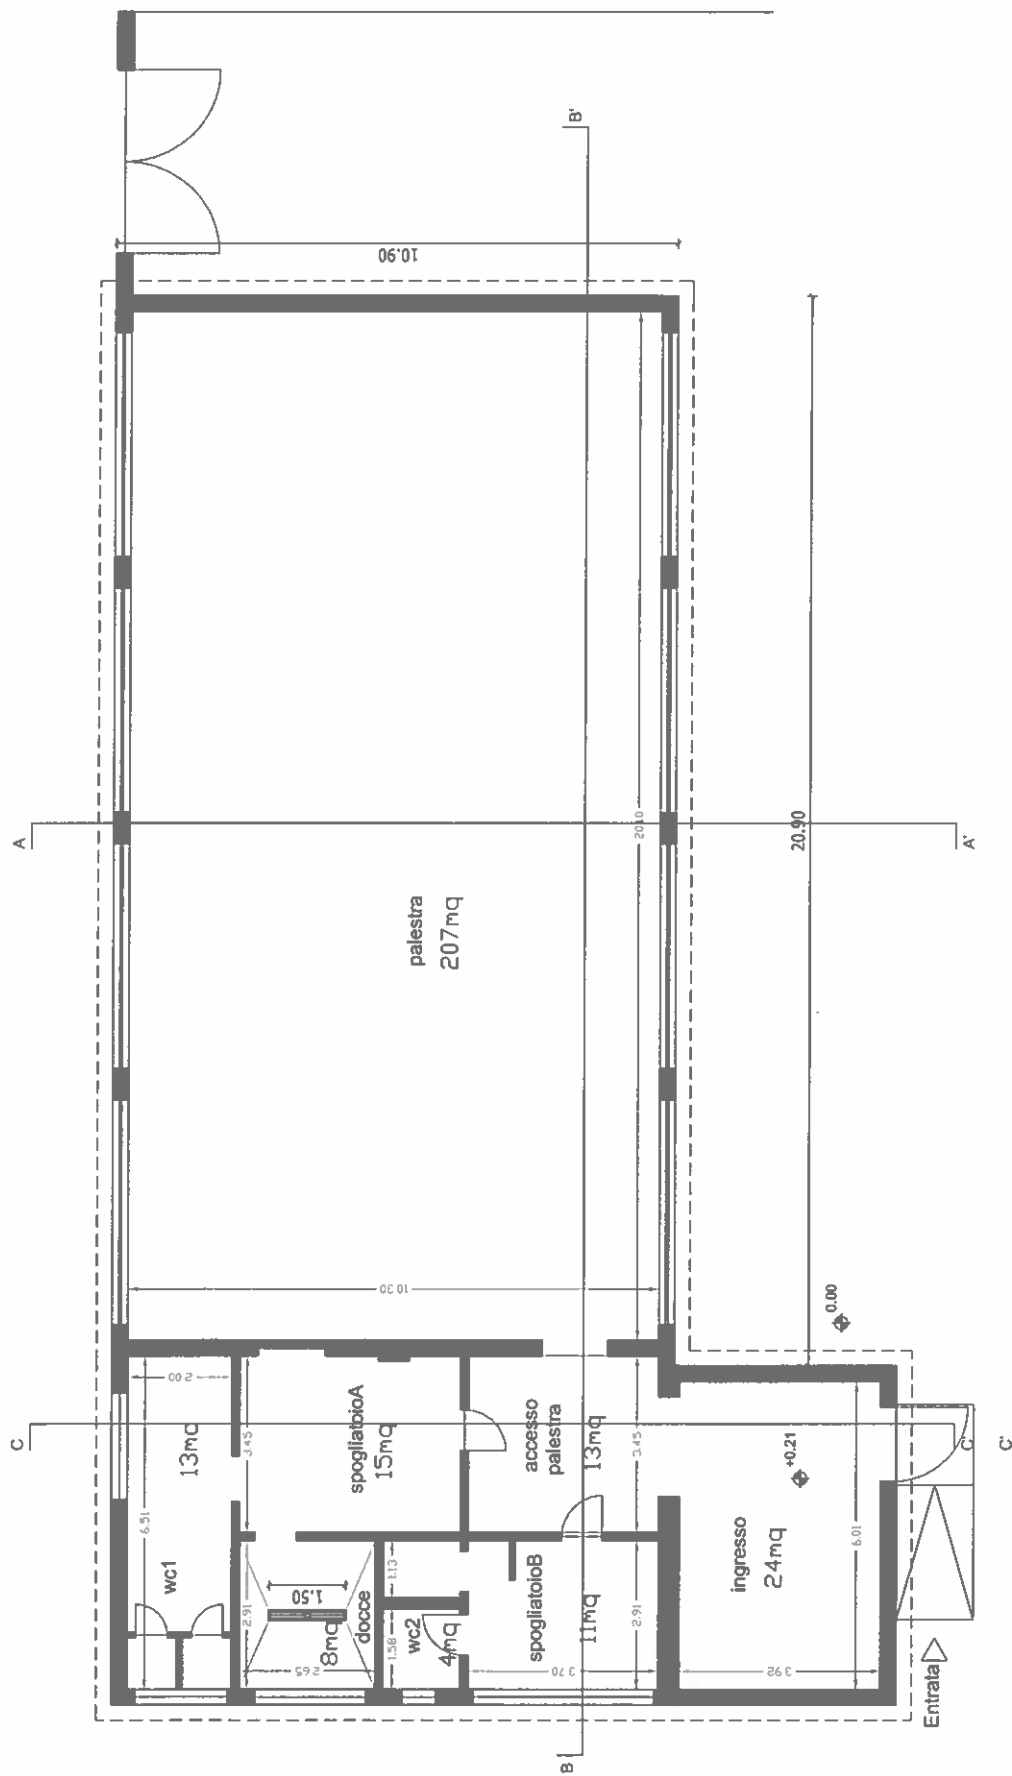

PIANTA PALESTRA - SCALA 1:100