


PLANIMETRIA PIANO TERRA

STRADA CAVALLARO CIV. 85

INT. 5	17
INT. 16	16
INT. 9	15

INT. 17	14
INT. 12	13
INT. 1	12
INT. 2	11
INT. 6	10

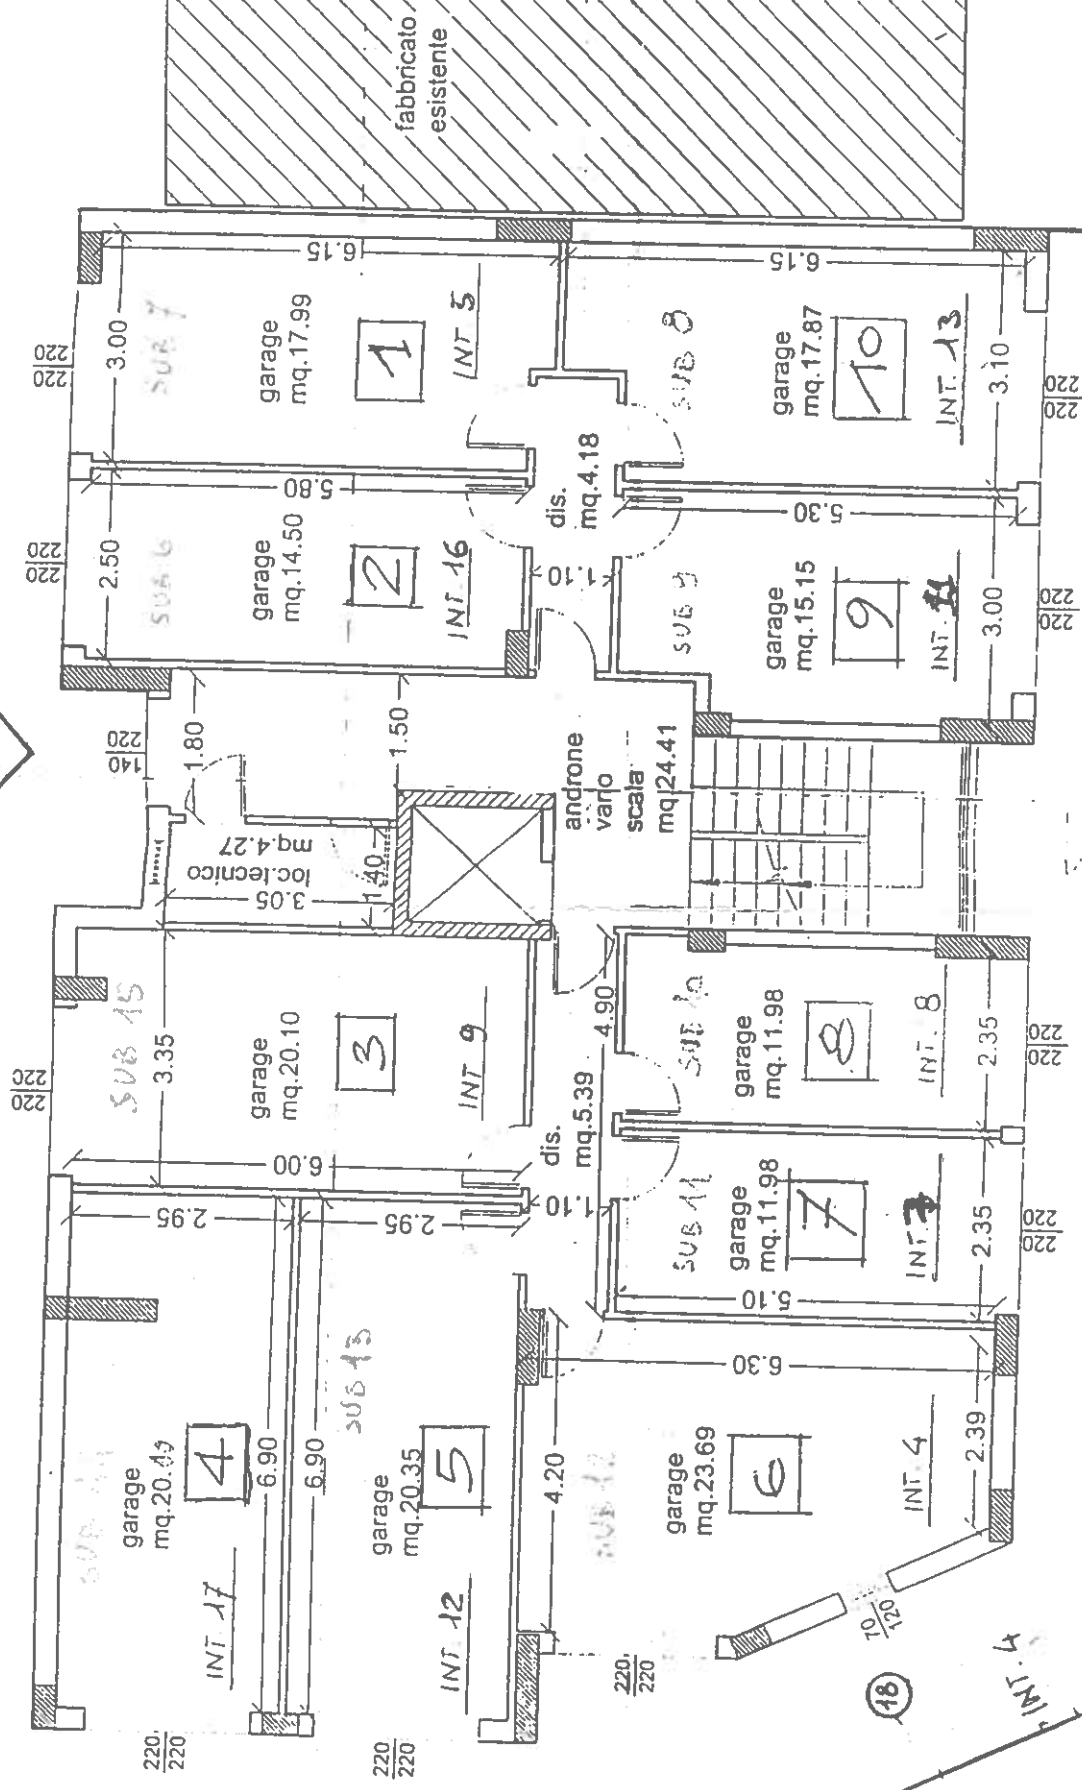

LEGENDA

□ = N° GARAGE

○ = N° POSTO AUTO

INT. = INTERNO ASSEGNATO

INT. 10	9	INT. 14	8	INT. 15	6	INT. 3	5	INT. 8	4	INT. 13	3	INT. 7	2	INT. 13	1
---------	---	---------	---	---------	---	--------	---	--------	---	---------	---	--------	---	---------	---